



WEST SIDE-EAVE SIDE 2 TRUSS AND PURLIN LAYOUT

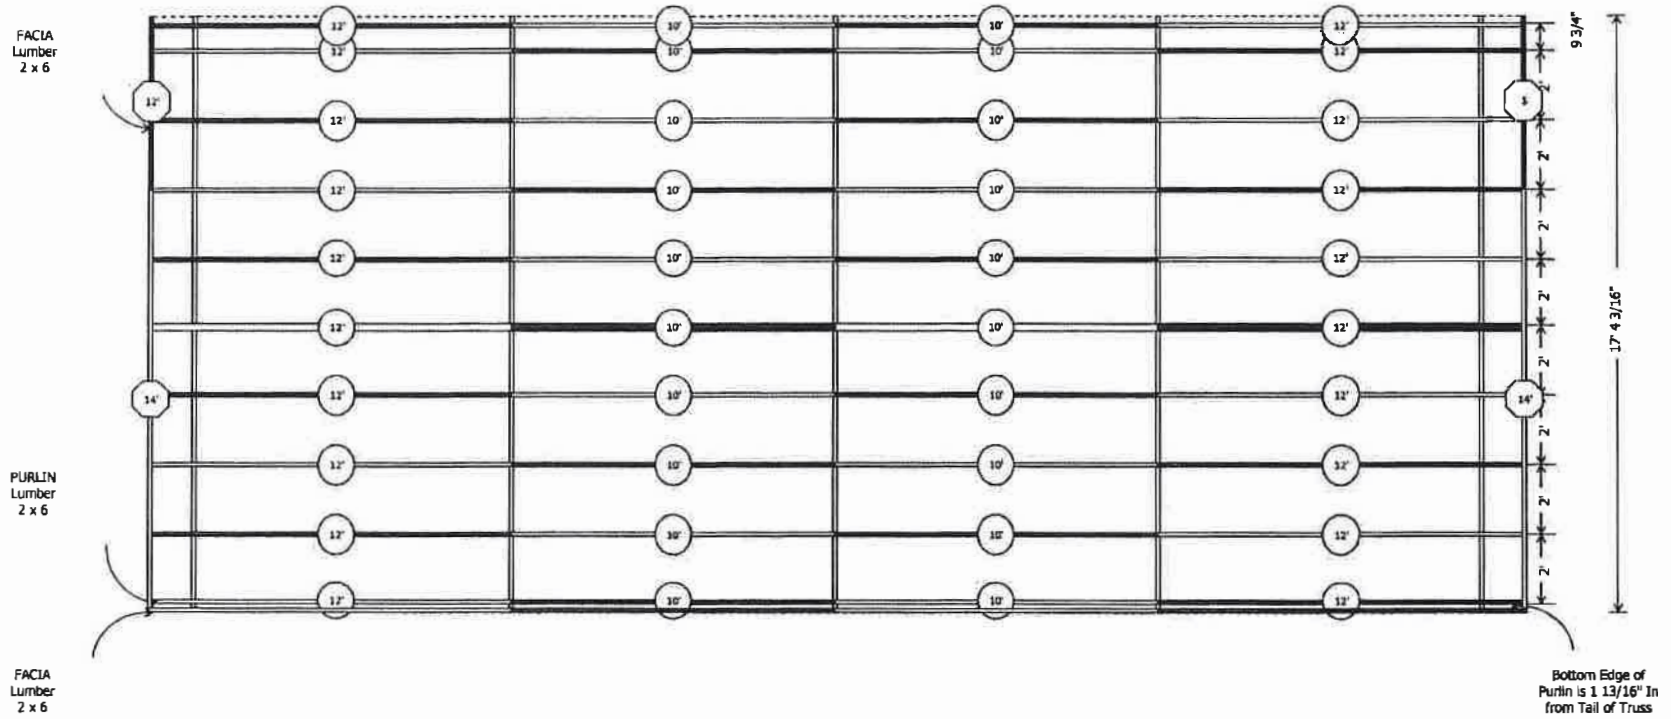


EAST SIDE-EAVE SIDE 1 TRUSS AND PURLIN LAYOUT

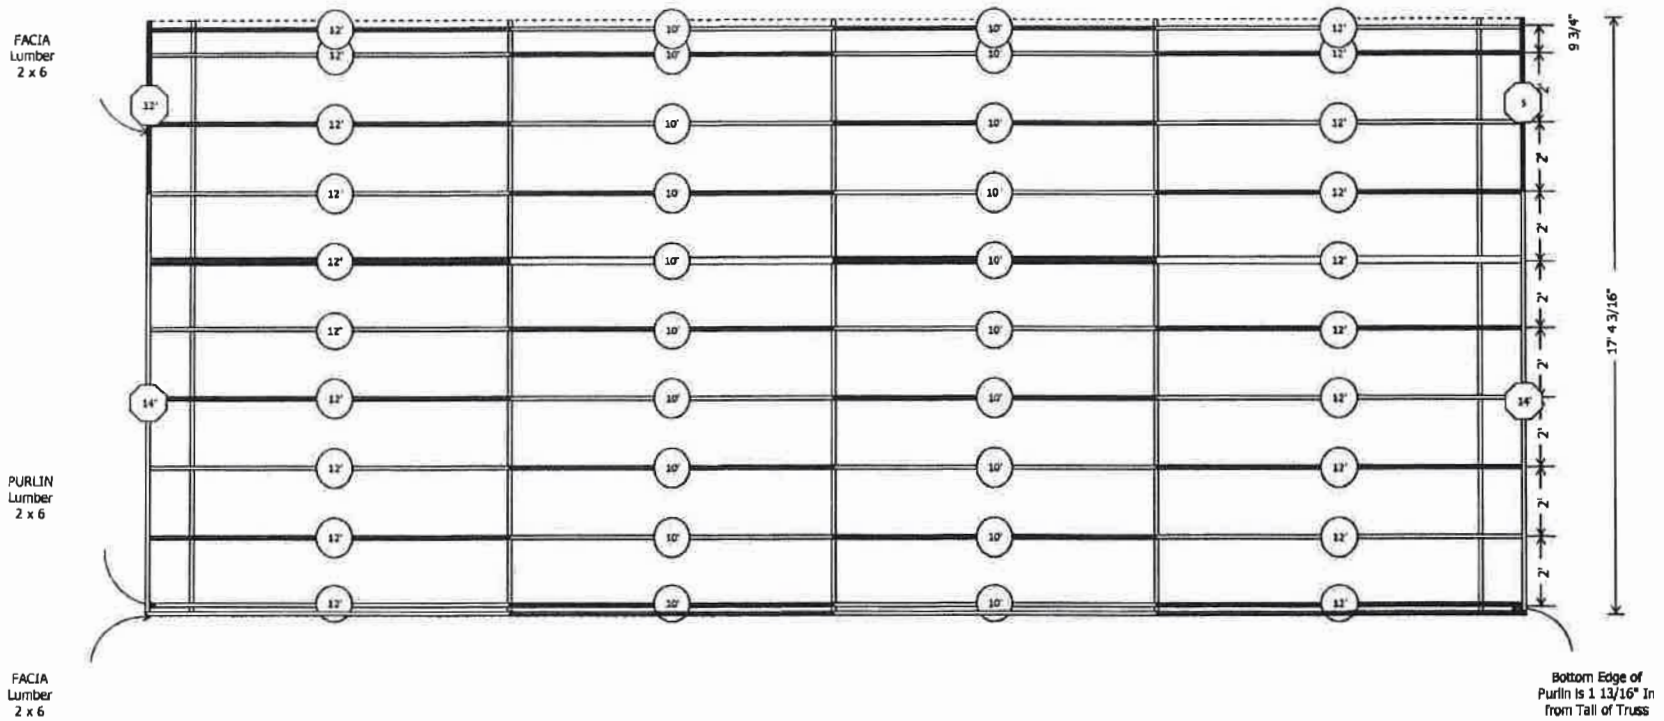


POLE LAYOUT
Residential Use, 1210 sq. ft.


Eave 1

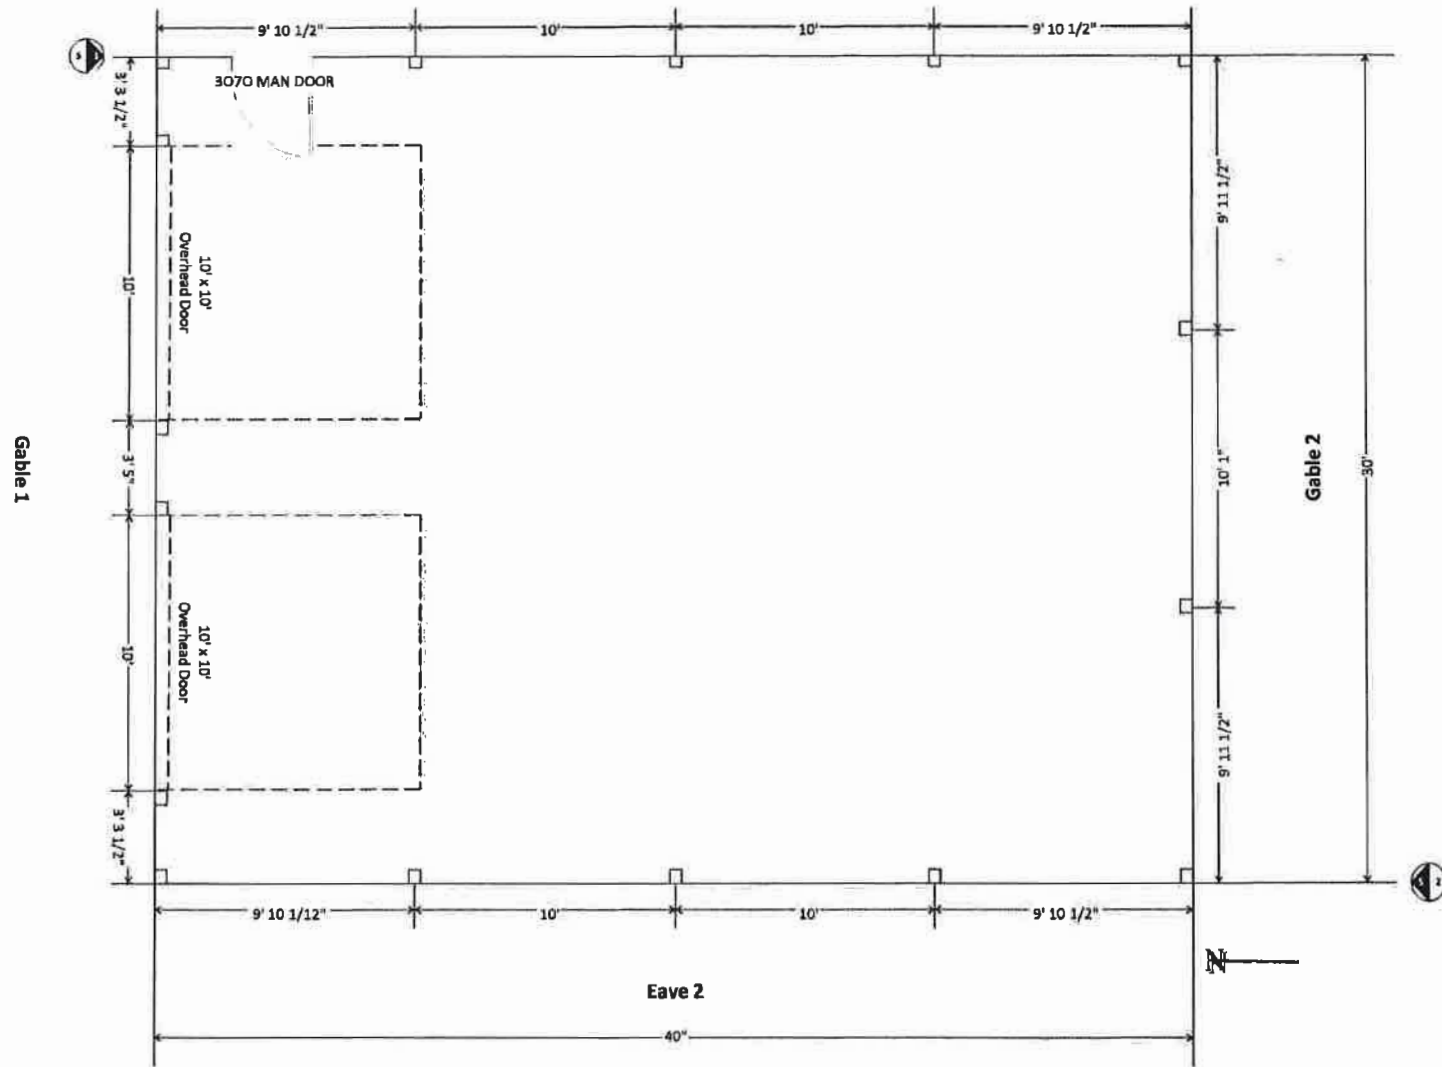


WEST SIDE-EAVE SIDE 2 WALL GIRT VIEW

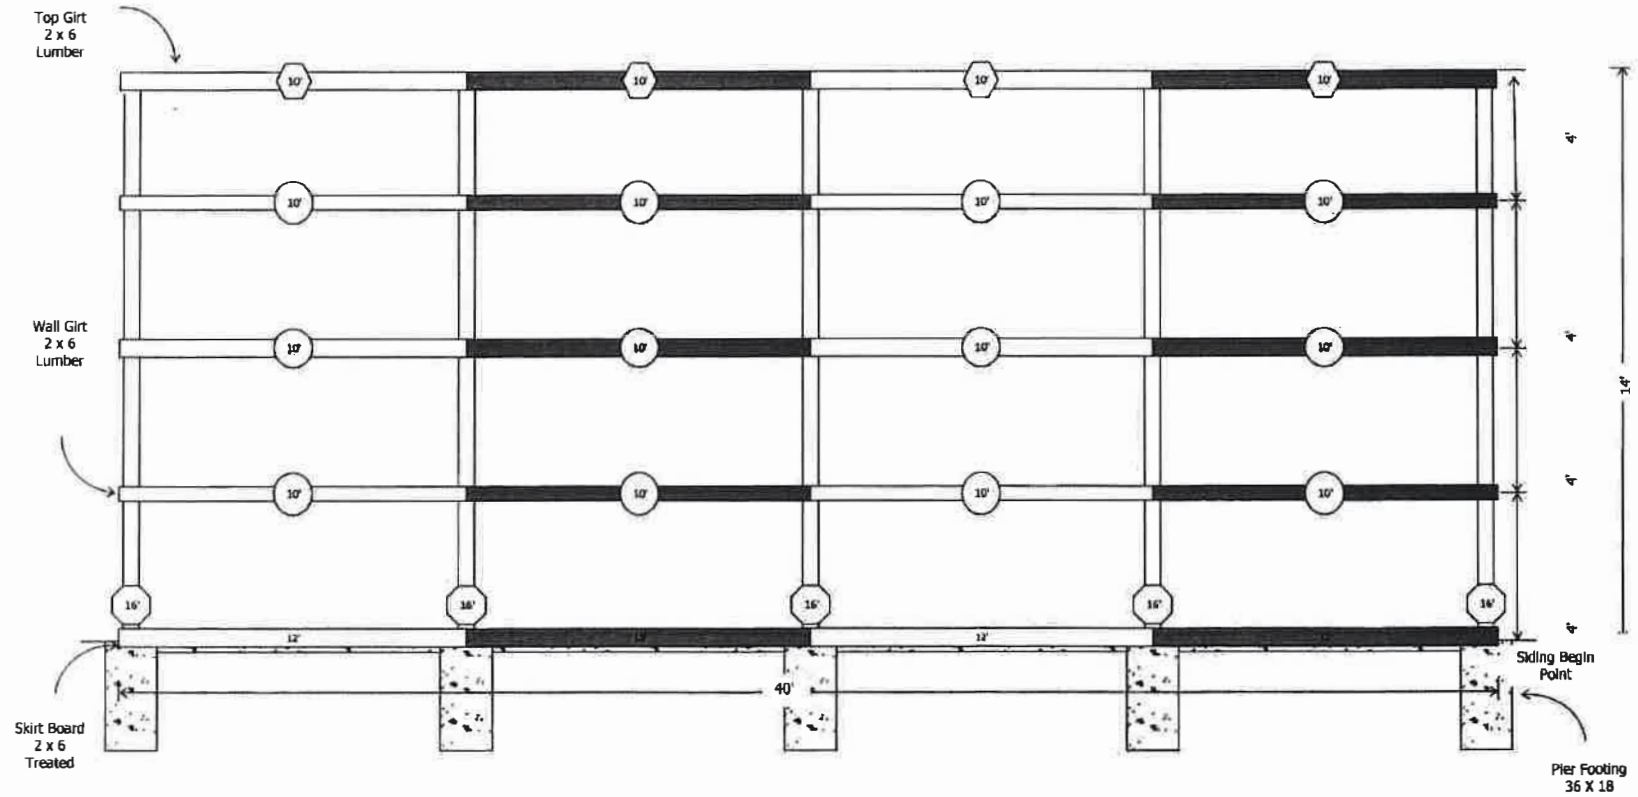


EAST SIDE-EAVE SIDE 1 WALL GIRT VIEW

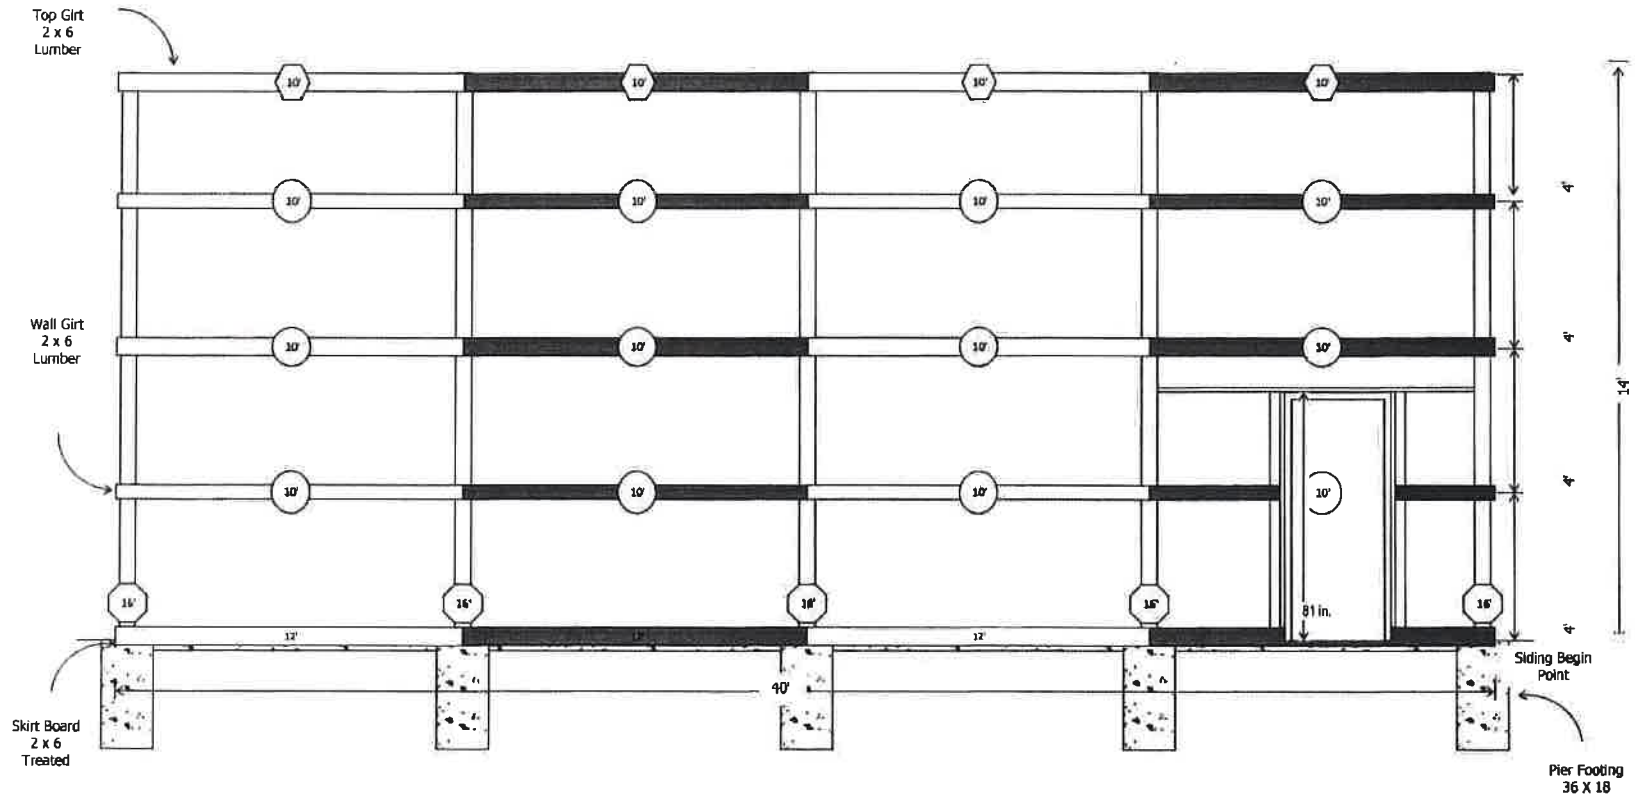

SOUTH SIDE-GABLE SIDE 2 WALL GIRT VIEW

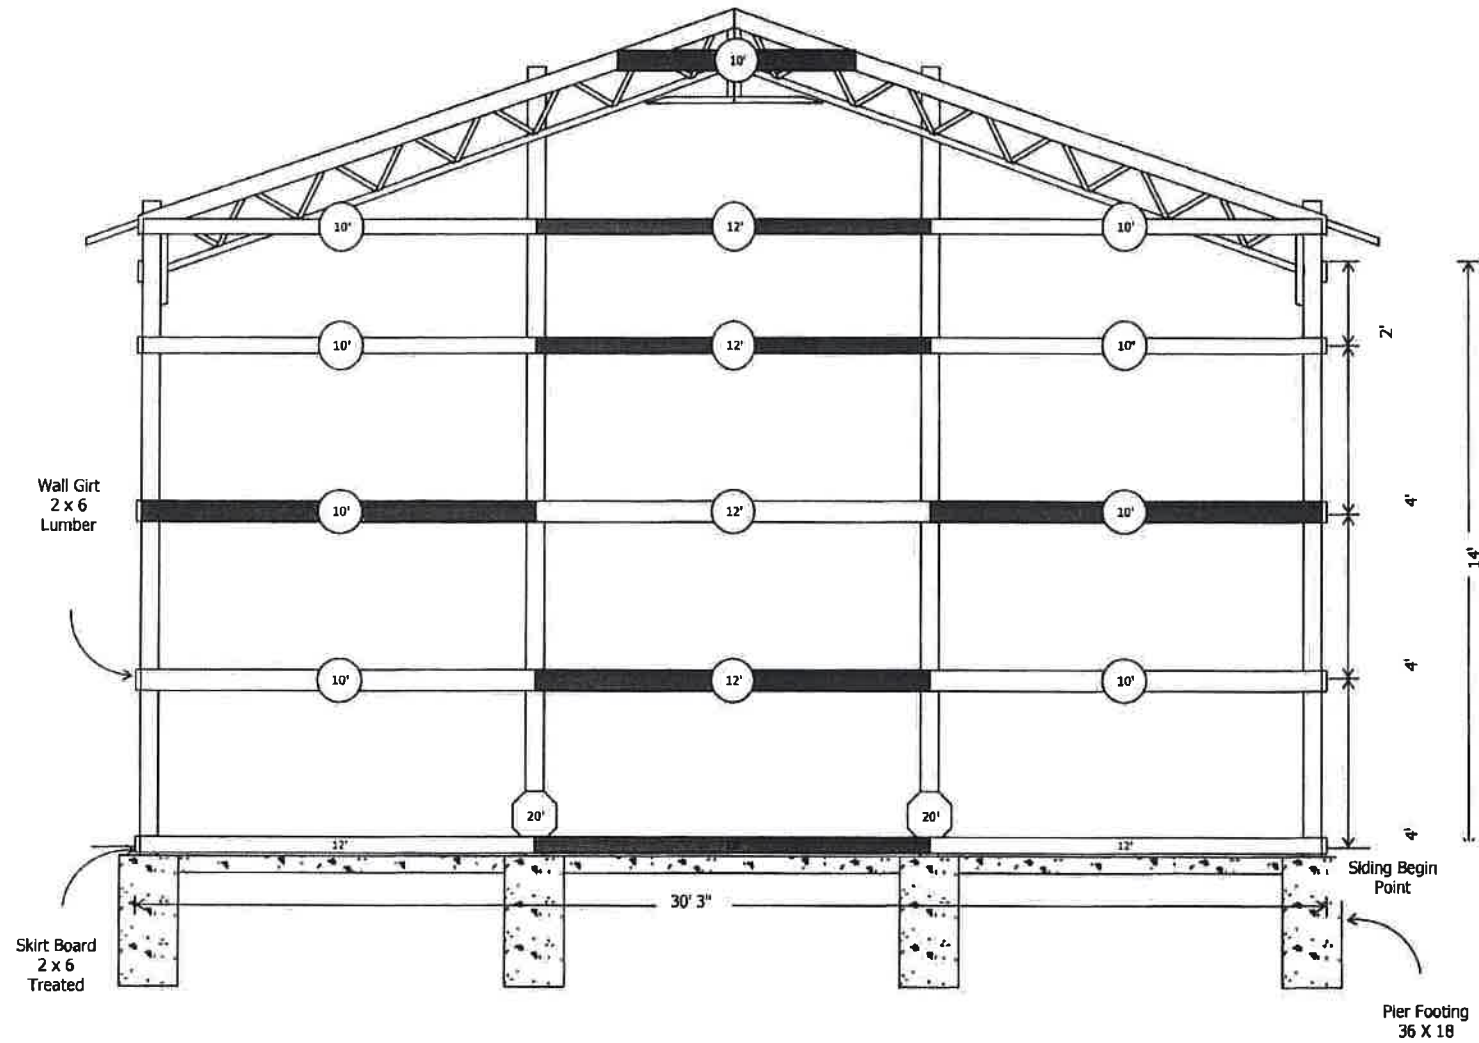


NORTH SIDE-GABLE SIDE 1 WALL GIRT VIEW

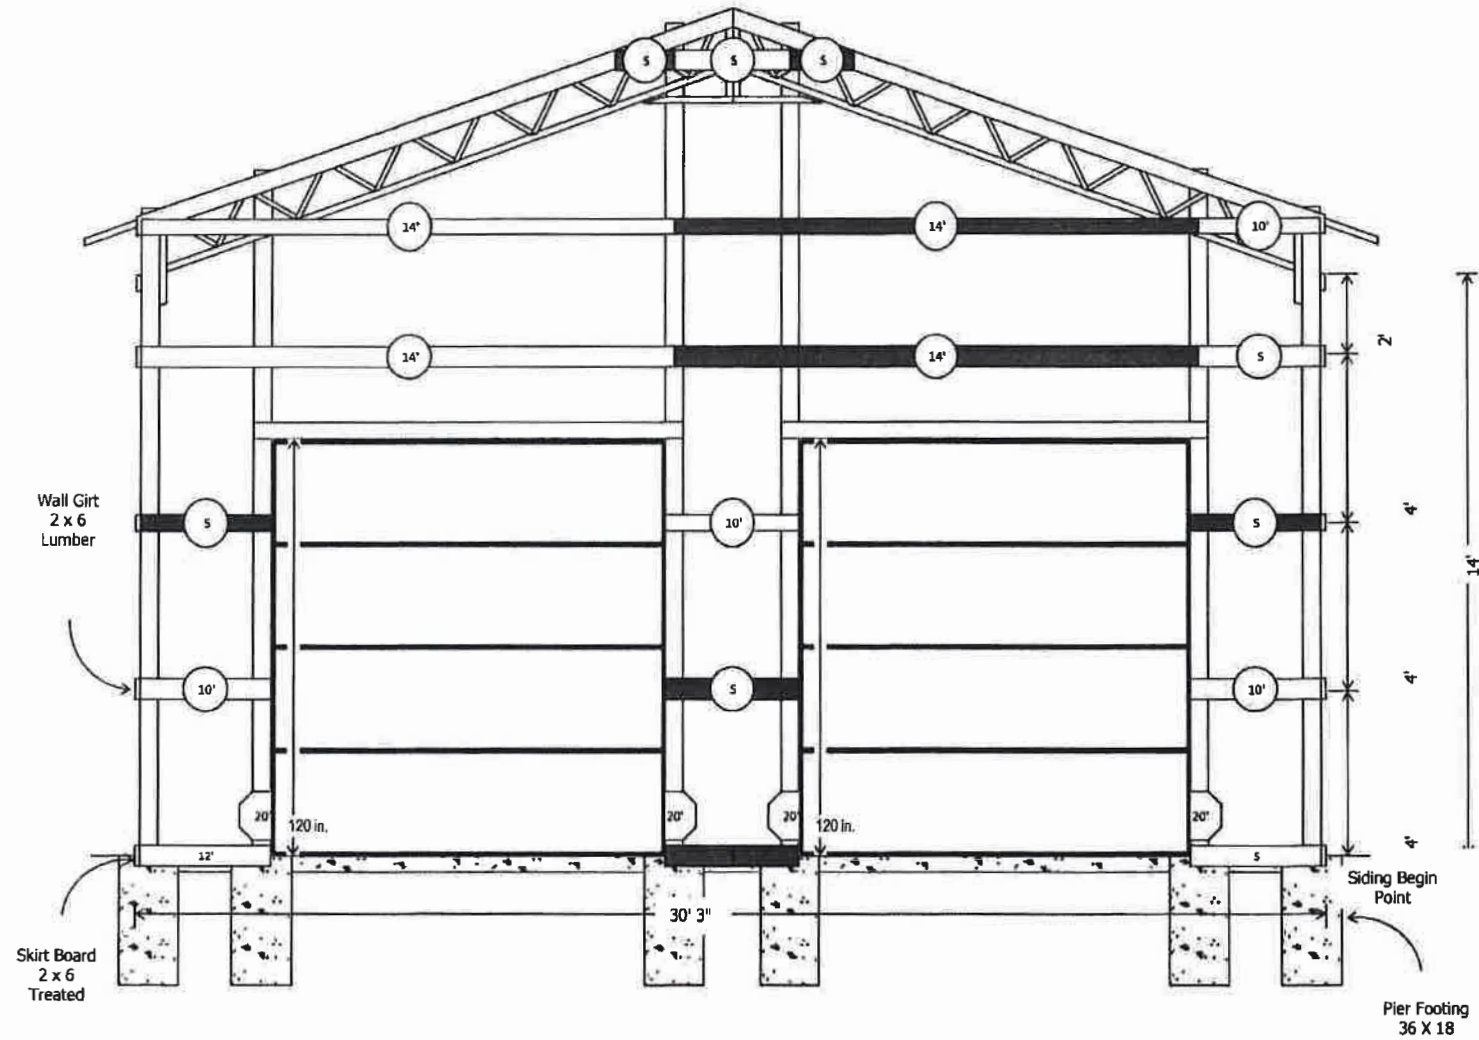



478-994-2252

WEST SIDE-EAVE SIDE 2 STEEL ROOF EAVE2

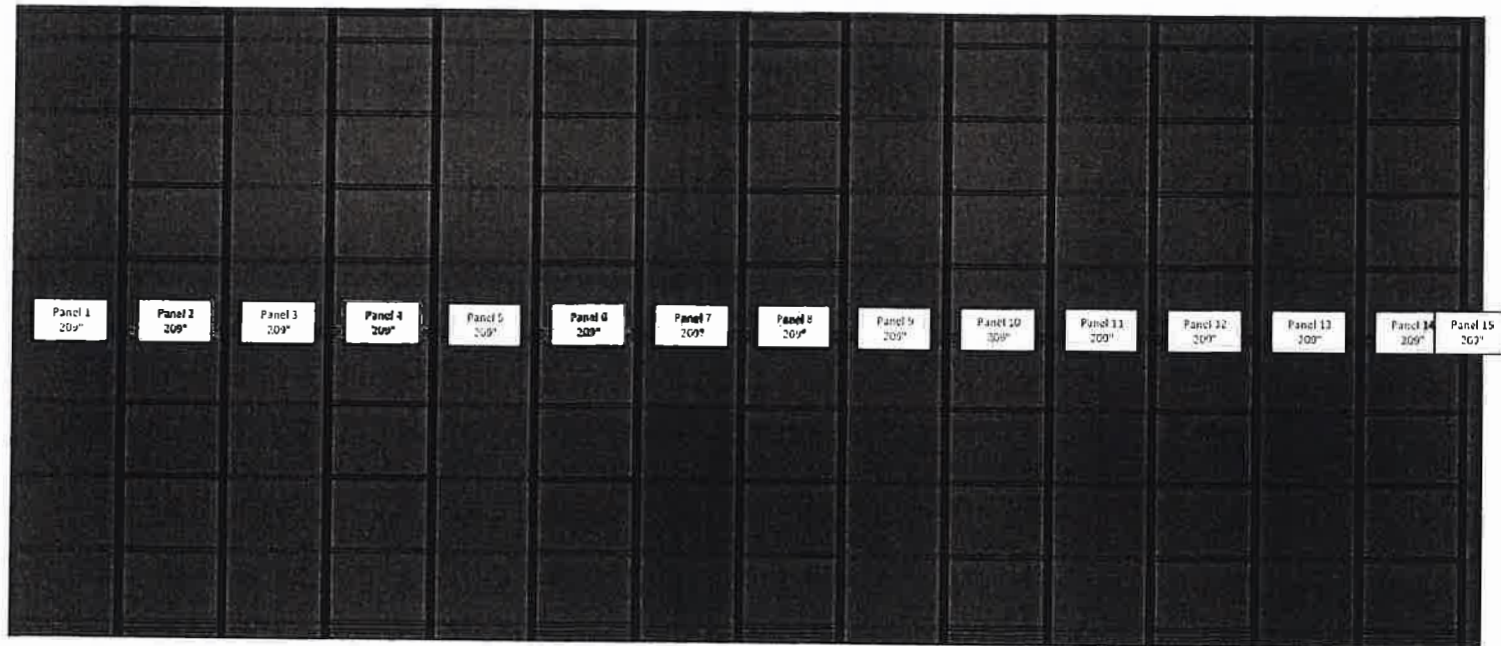


Gracie Drawing 1 - Enclosed
Estimate Number: 718
6/6/2023




478-994-2252

EAST SIDE-EAVE SIDE 1 STEEL ROOF EAVE1

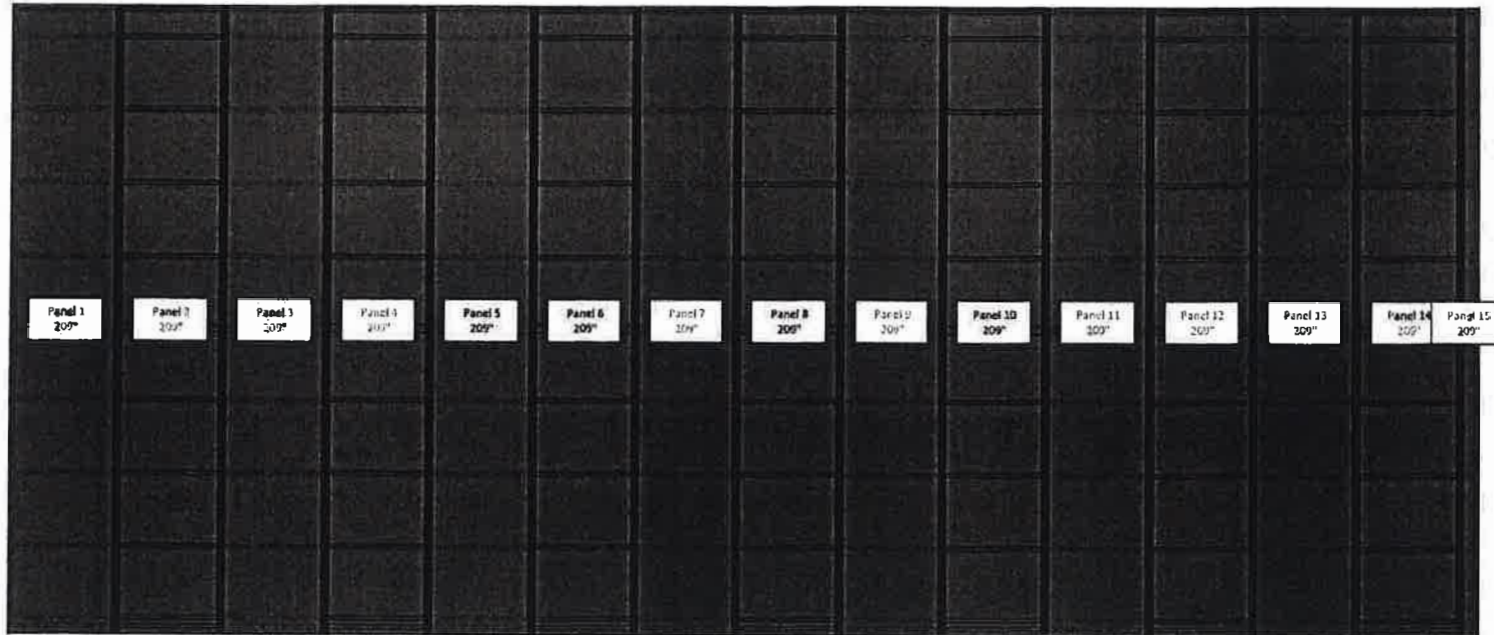


Gracie Drawing 1 - Enclosed
Estimate Number: 218
6/6/2023

WEST SIDE-EAVE SIDE 2 STEEL WALL LAYOUT

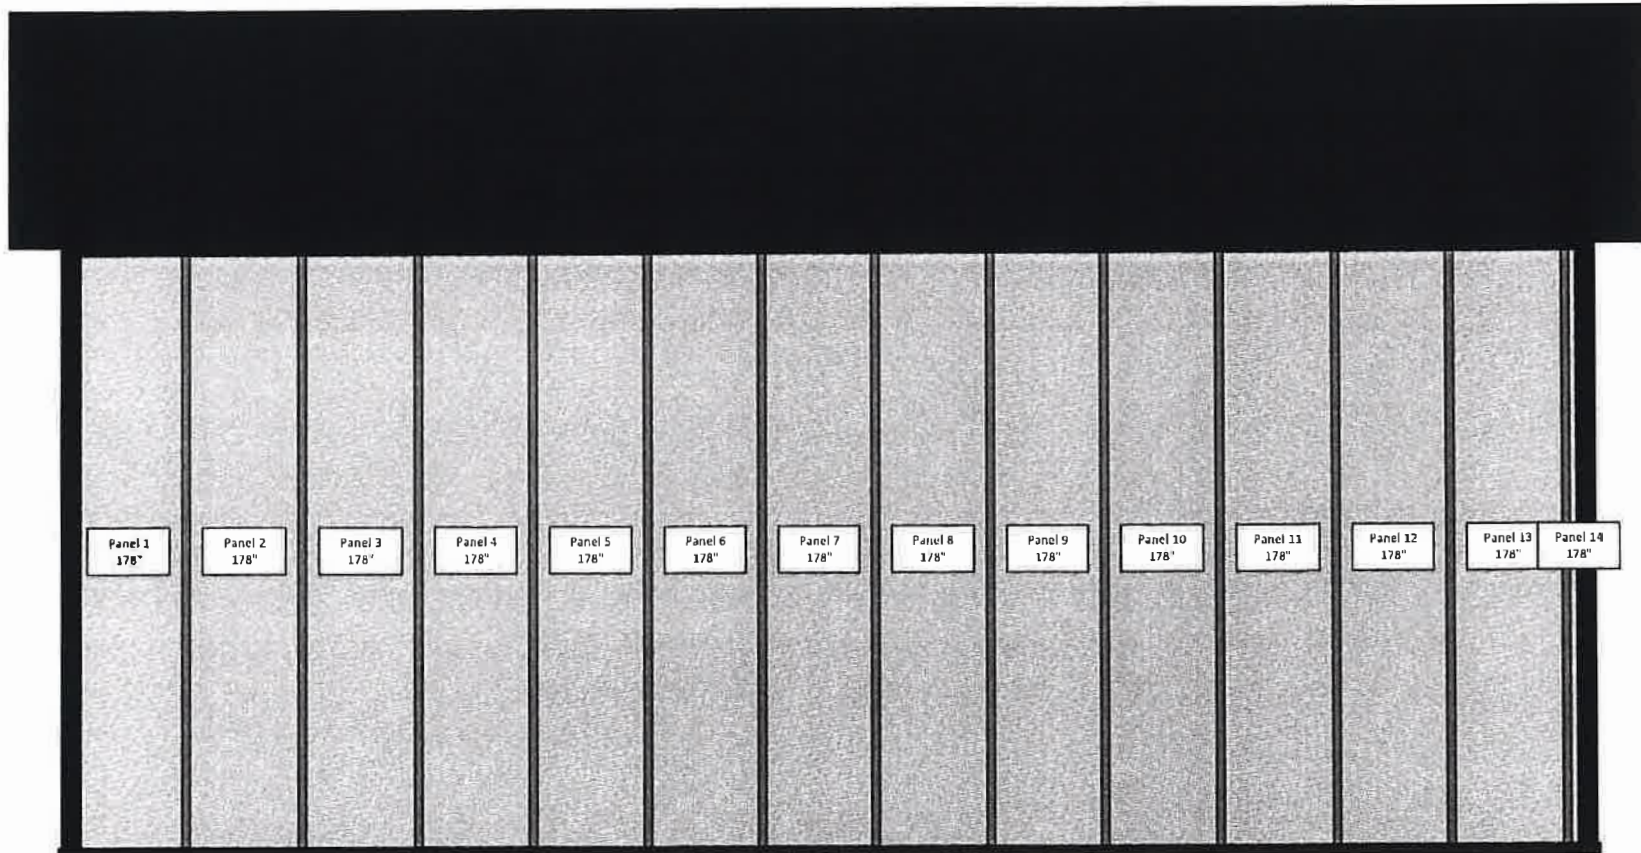


Shift the vertical starting point of the first panel to 1 1/2 in. from the outside corner of the building so there is no panel rib & steel corner trim conflict at the other end. The rib spacing will also be balanced.

EAST SIDE-EAVE SIDE 1 STEEL WALL LAYOUT

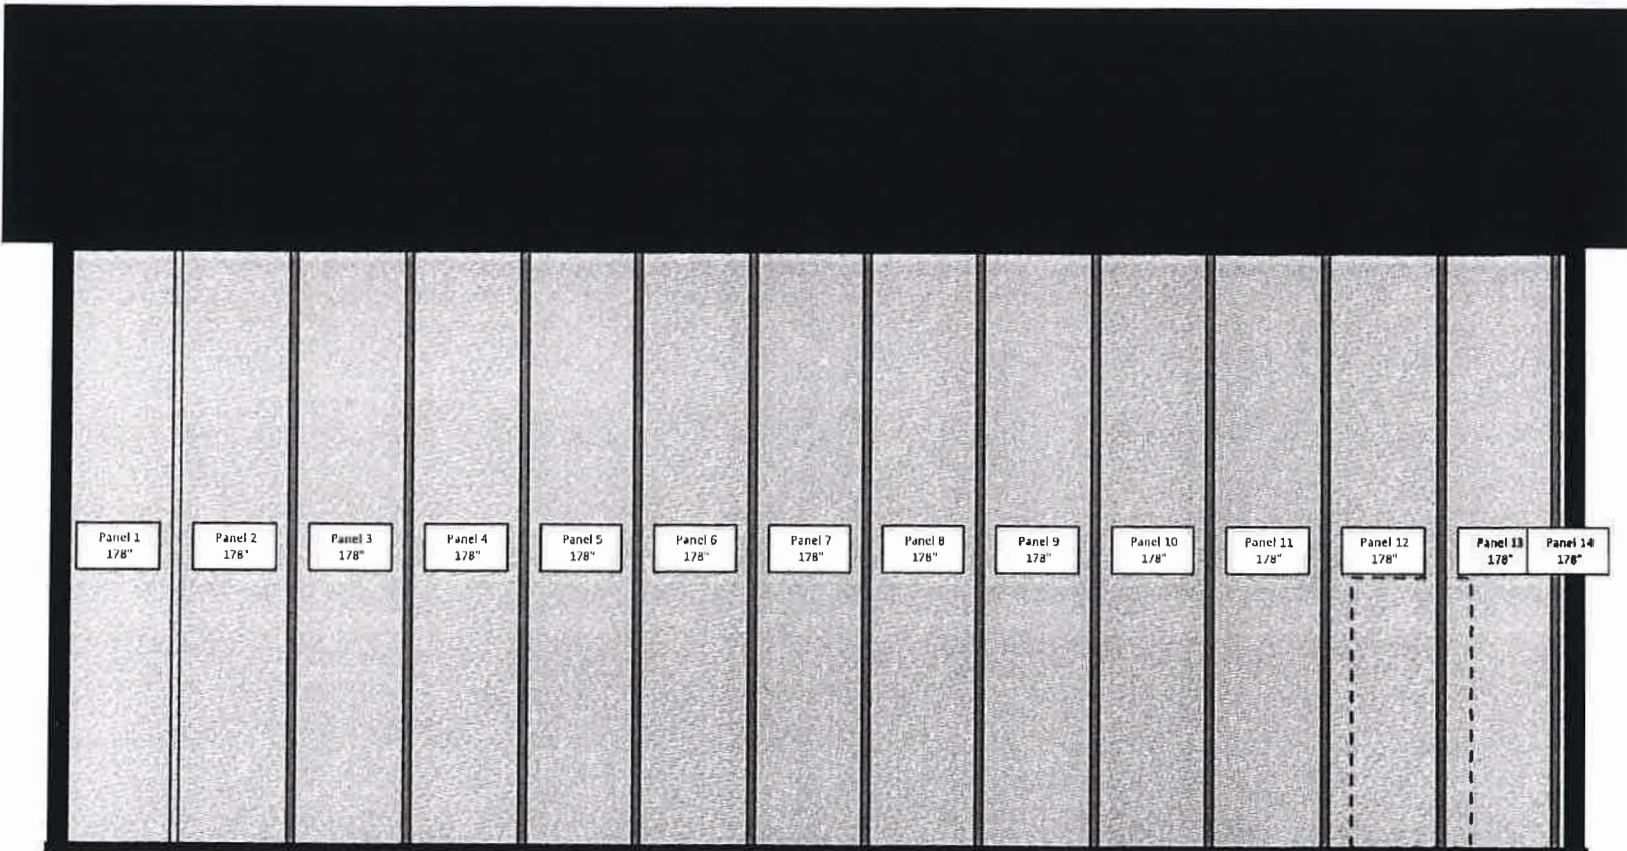

Shift the vertical starting point of the first panel to 1 1/2 in. from the outside corner of the building so there is no panel rib & steel corner trim conflict at the other end. The rib spacing will also be balanced.

SOUTH SIDE-GABLE SIDE 2 STEEL WALL LAYOUT

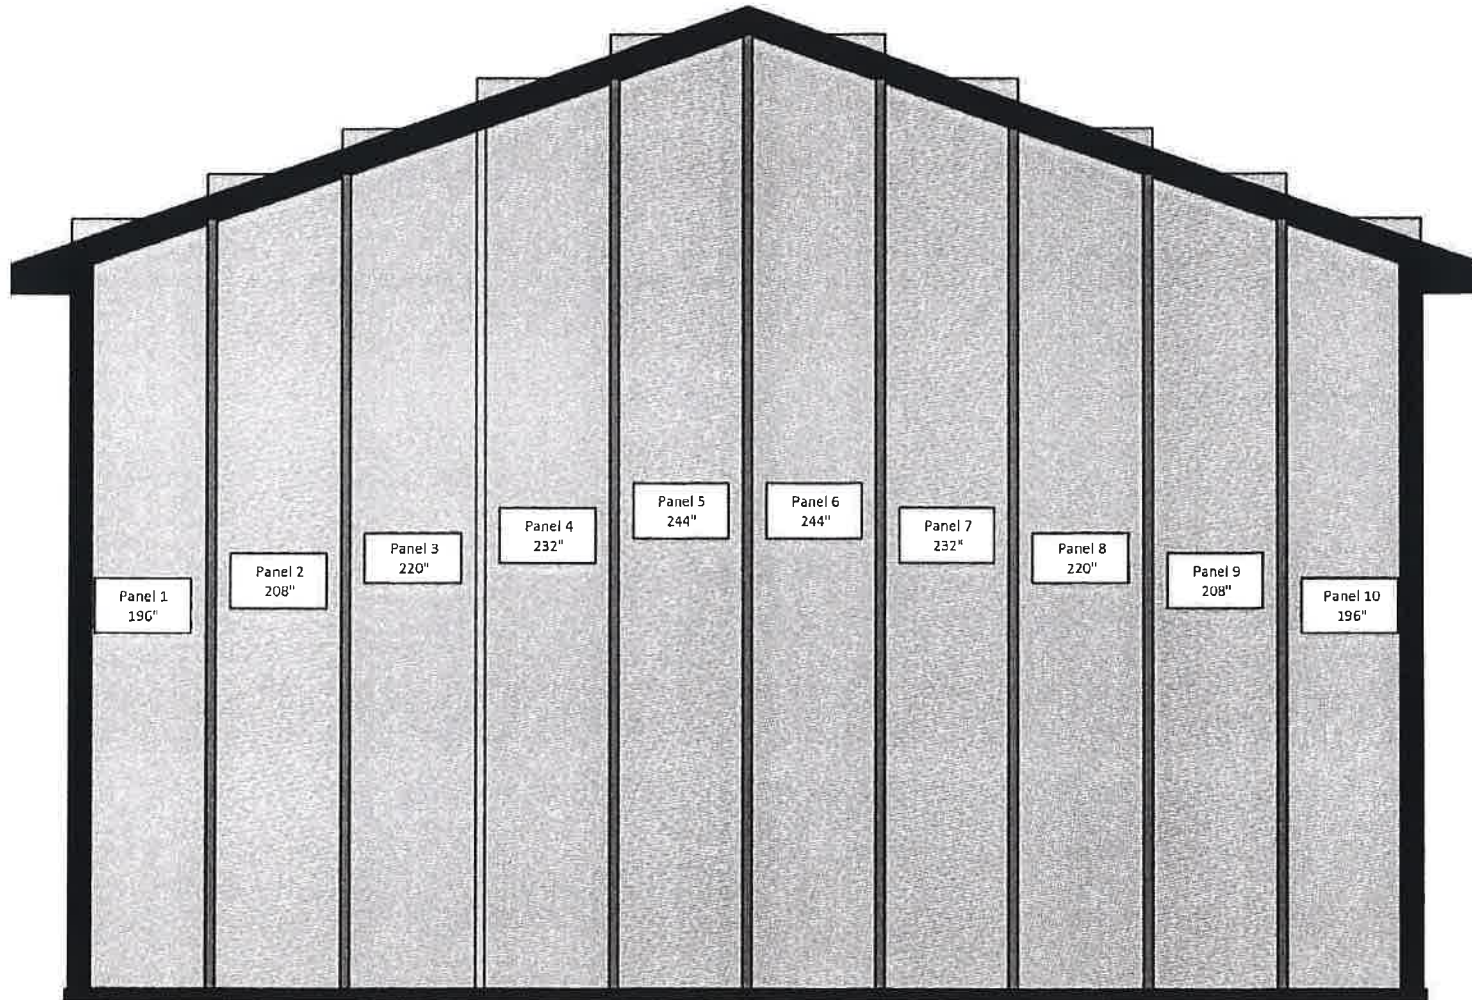


Cut 35 3/4 in. off the width of the first panel so that a rib lands in the center of the main building.

Gracie Drawing 1 - Enclosed

Estimate Number: 218

6/6/2023

NORTH SIDE-GABLE SIDE 1 STEEL WALL LAYOUT

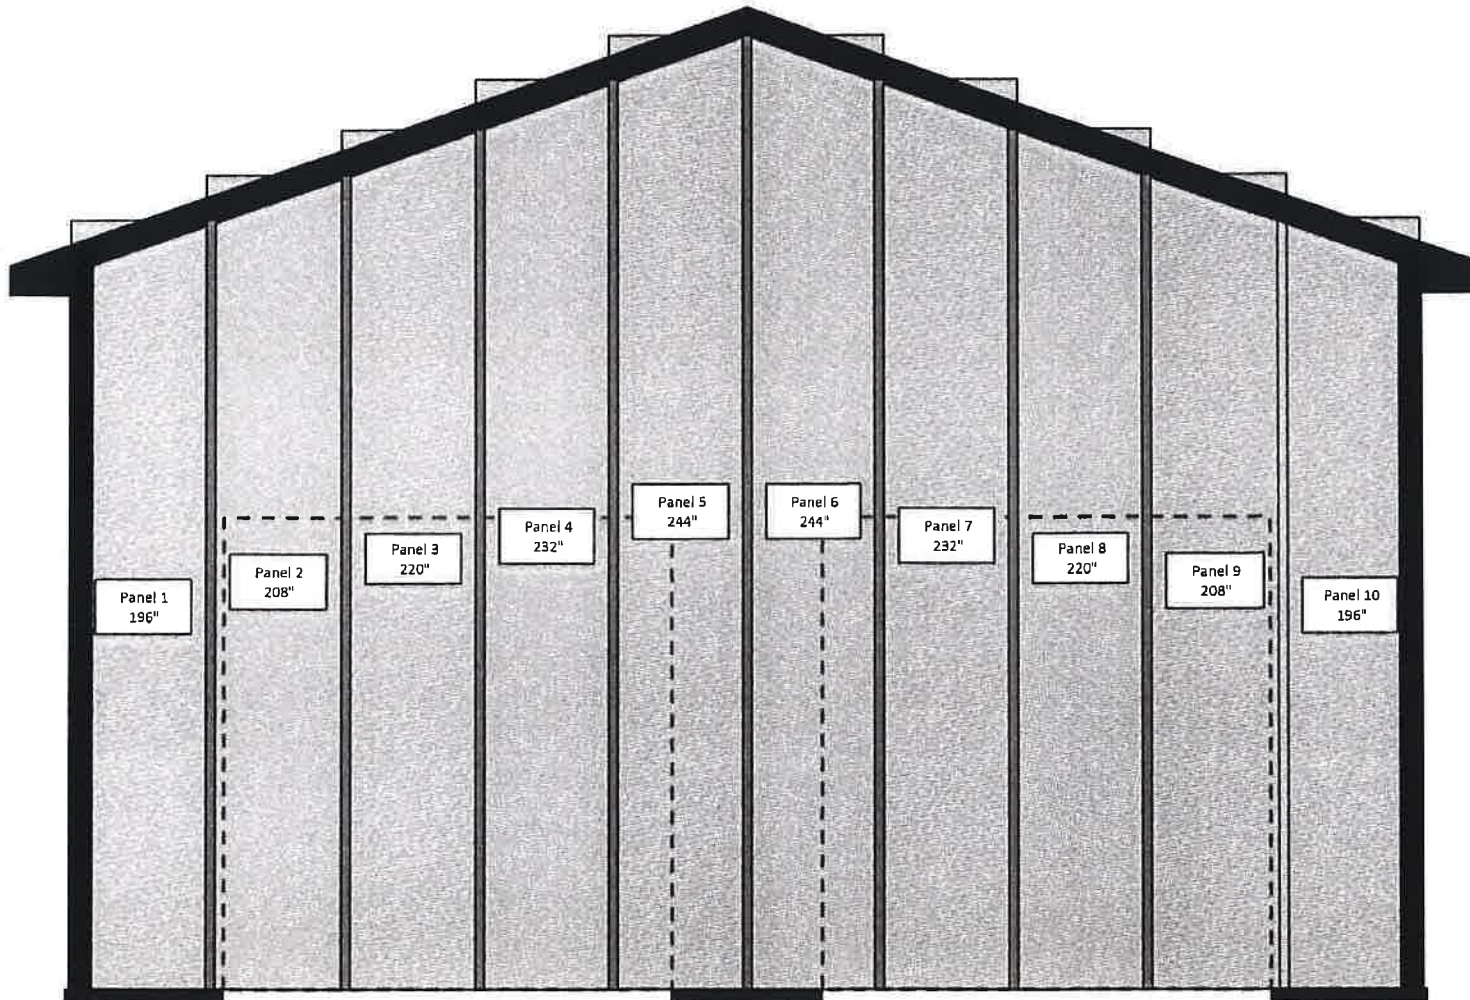

Cut 35 3/4 in. off the width of the first panel so that a rib lands in the center of the main building.

Gracie Drawing 1 - Enclosed

Estimate Number: 218

6/6/2023



478-994-2252

MATERIALS PULL LIST

Stock Items Only

DESCRIPTION

FASTENERS

2	JM1S-0	Jackson Metal Roofing Supply Bare Galvalume #14 X 1 In Metal To Wood Screws
9	JM1S-1	Jackson Metal Roofing Supply Black #14 X 1 In Metal To Wood Screws
4	JM1S-12	Jackson Metal Roofing Supply Pearl Gray #14 X 1 In Metal To Wood Screws
1	NA-0	By Others

LUMBER

12	2X4X10	2 x 4 x 10 Lumber
3	2X4X12	2 x 4 x 12 Lumber
114	2X6X10	2 x 6 x 10 Lumber
52	2X6X12	2 x 6 x 12 Lumber
14	2x6x14	2 x 6 x 14 Lumber
12	2X6X12T	2 x 6 x 12 Treated
10	6X6X16T	6 x 6 x 16 Treated
6	6x6x20	6 x 6 x 20 Treated

MISCELLANEOUS

6	BRK	Endwall Post Bracket
1	JMEL-0	Entry Lock Set - Chrome
N/A	N/A	White Weatherstripping Fastener Not Found
12	PTTB	Post To Truss Brackets

OPENINGS

1	4INFP3070	4 In Frame Pack 3070 Door
1	JMMAN	3070 Man Door
2	JMRU-3	10X10 10' 0" x 10' 0"

Gracie Drawing 1 - Enclosed
 Estimate Number: 218
 6/6/2023



478-994-2252

TRUSS

5

TR30418-0

Jackson Metal Roofing Supply 30' 4/12 Pitch 25-5-0-5 Common

VINYL PRODUCTS

14

WSOF12

White Vinyl Soffit 16 in x 12 ft Solid (per Pc.)

TOTAL ITEMS:

21

TOTAL PIECES:

281

MATERIALS PULL LIST

Stock Items Only

DESCRIPTION



478-994-2252

STEEL ORDER FORM

<u>Type</u>	<u>Description</u>	<u>Dimensions</u>	<u>Color Code</u>	<u>Color</u>	
28	Panel	Jackson Rib	14' 10"	PG	Pearl Gray
4	Panel	Jackson Rib	16' 4"	PG	Pearl Gray
4	Panel	Jackson Rib	17' 4"	PG	Pearl Gray
4	Panel	Jackson Rib	18' 4"	PG	Pearl Gray
4	Panel	Jackson Rib	19' 4"	PG	Pearl Gray
4	Panel	Jackson Rib	20' 4"	PG	Pearl Gray

ROOFING

30	Panel	Jackson Rib	17' 5"	BLK	Black
----	-------	-------------	--------	-----	-------

WALL STEEL ACCESSORIES

8	0.024	Accessory	Outside Corner	10'	BLK	Black
25	0.51	Accessory	J Channel	10'	BLK	Black
13	0.047	Accessory	Rat Guard	10'	BLK	Black
6	46	Accessory	Door Jamb Trim	10'	BLK	Black

STEEL FACIA

17	52	Accessory	Fascia Wrap	10'	BLK	Black
----	----	-----------	-------------	-----	-----	-------

Gracie Drawing 1 - Enclosed
 Estimate Number: 218
 6/6/2023



STEEL ORDER FORM

<u>Type</u>	<u>Description</u>	<u>Dimensions</u>	<u>Color Code</u>	<u>Color</u>
-------------	--------------------	-------------------	-------------------	--------------

STEEL ROOF ACCESSORIES

9	0.001	Accessory	Eave Trim	10'	BLK	Black
8	2	Accessory	Gable Trim	10'	BLK	Black
5	3	Accessory	Ridge Cap	10'	BLK	Black
29		Accessory	Jackson Rib Outside Filler			
29		Accessory	Jackson Rib Inside Filler			

CUSTOMER

Name: Gracie Drawing 1 - Enclosed

Address: Not Available

Phone:

Company: Jackson Metal Roofing Supply

Salesperson: Not Available

Phone: 478-994-2252

PO:

Steel Co. Ph. 478-994-2252

Fax To:

Gracie Drawing 1 - Enclosed


Estimate Number: 218

6/6/2023

INFORMATION

on typical wall panel layout

Make sure you fasten the panels plumb up and down so your computer generated measurements remain accurate.

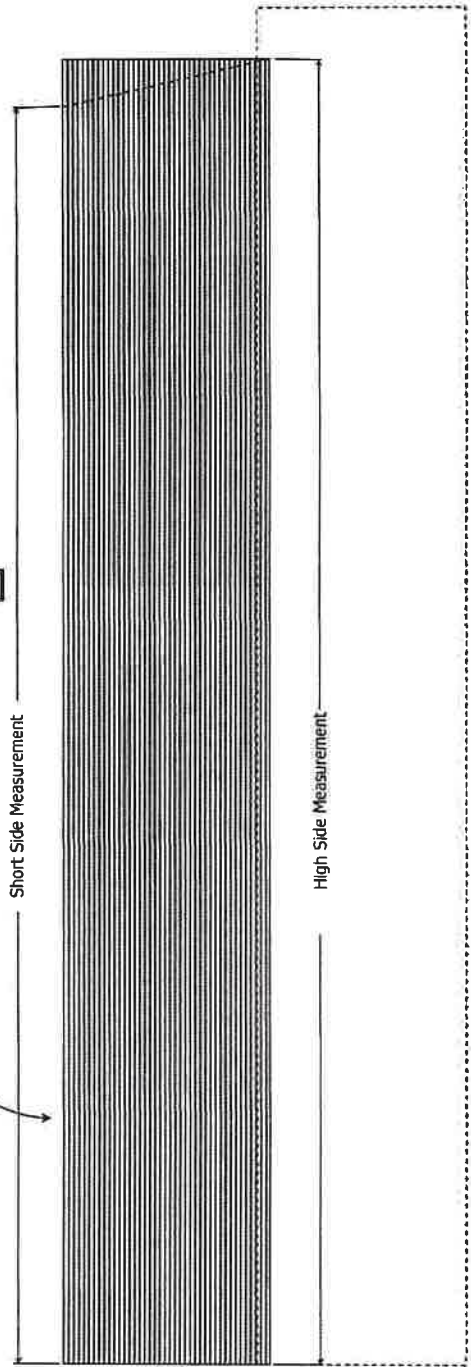

Check your steel manufacturing company detail illustrations for nailing patterns.



starting panel

next panel overlays the first panel at the lap

cross section view

Gable Side 1

Steel Siding Panel Details

Gable Side 2

